




GROUND FLOOR PLAN

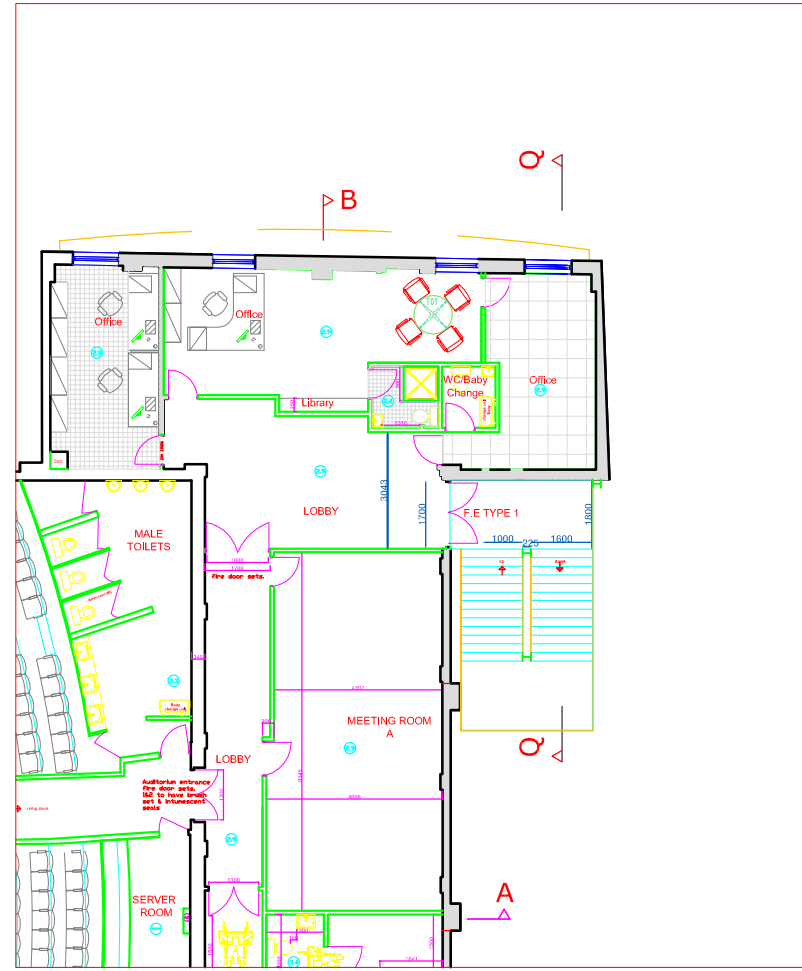


FIRST FLOOR PLAN

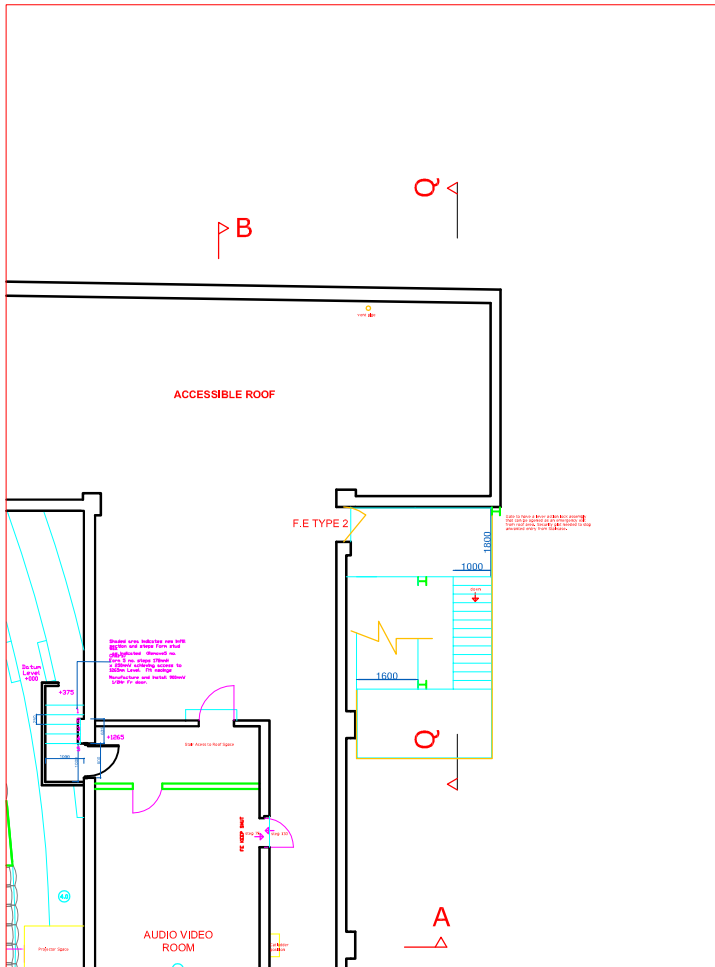

SECOND FLOOR PLAN

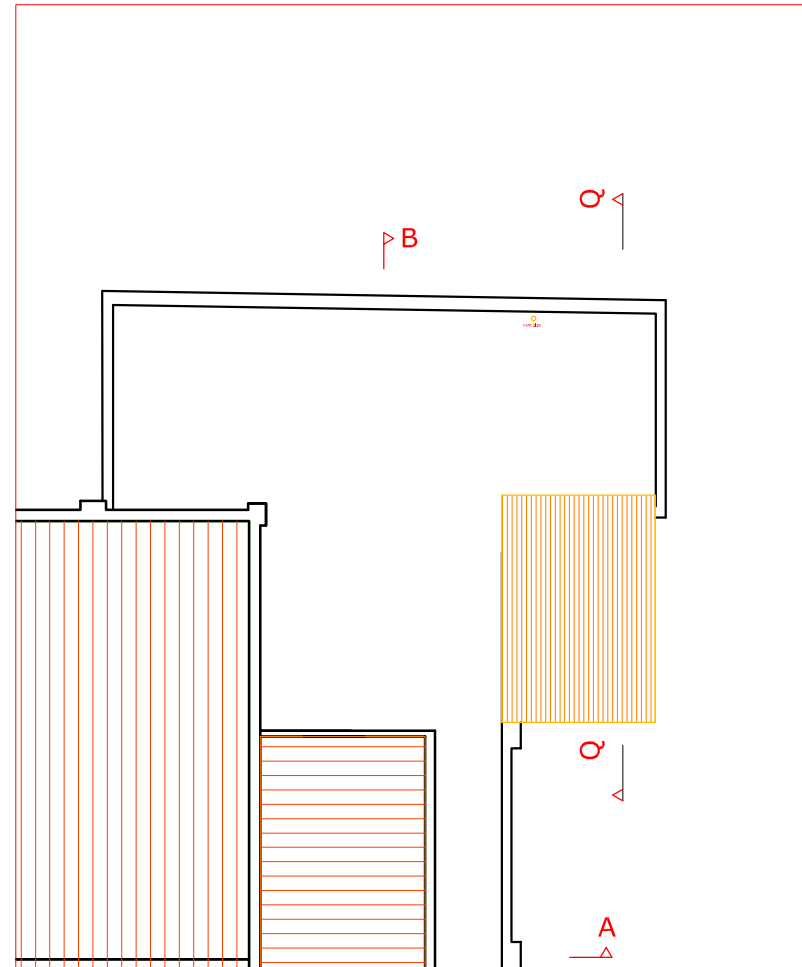

ROOF PLAN

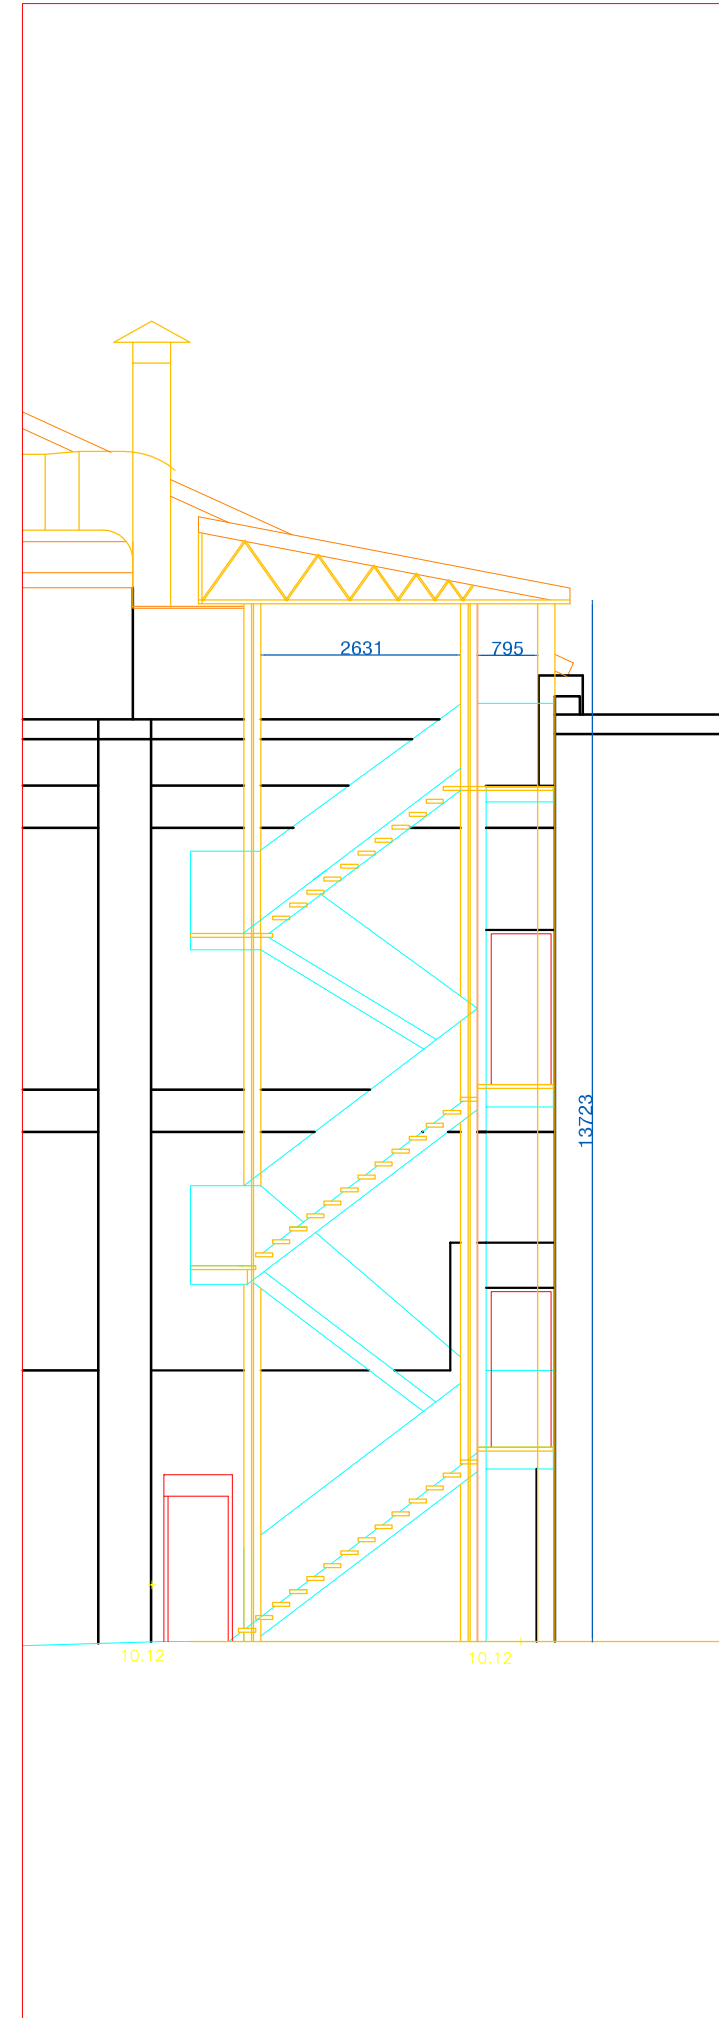

SECTION Q-Q (Scale 1:100)

GENERAL NOTES



REVISIONS

REVISION	DESCRIPTION	DATE	DRAWN	CHECKED
A	FRONT ENT. DOOR + TITLE UPDATED	NOV 2014	AA	KF

COMPANY ADDRESS:

SIMPLY PLANNING  
LONDON,  
W1U 3PY

TEL: 0207 935 5880

PROJECT TITLE:

KICC THE OPEN DOOR  
25, CHURCH ROAD  
CRYSTAL PALACE  
LONDON  
SE19 2TE

DRAWING TITLE:

FIRE ESCAPE OUTLINE

STATUS  
PLANNING

SCALE 1:200/100	SHEET SIZE	SHEET: 1 OF 1
--------------------	------------	------------------

DATE: 12-11-2014	DRAWN BY: A. ADEYEYE	CHK'D: K. FALEBITA
---------------------	-------------------------	-----------------------

KICC DRAWING NO.:	REV.:
KICC-CP-SK001	A